


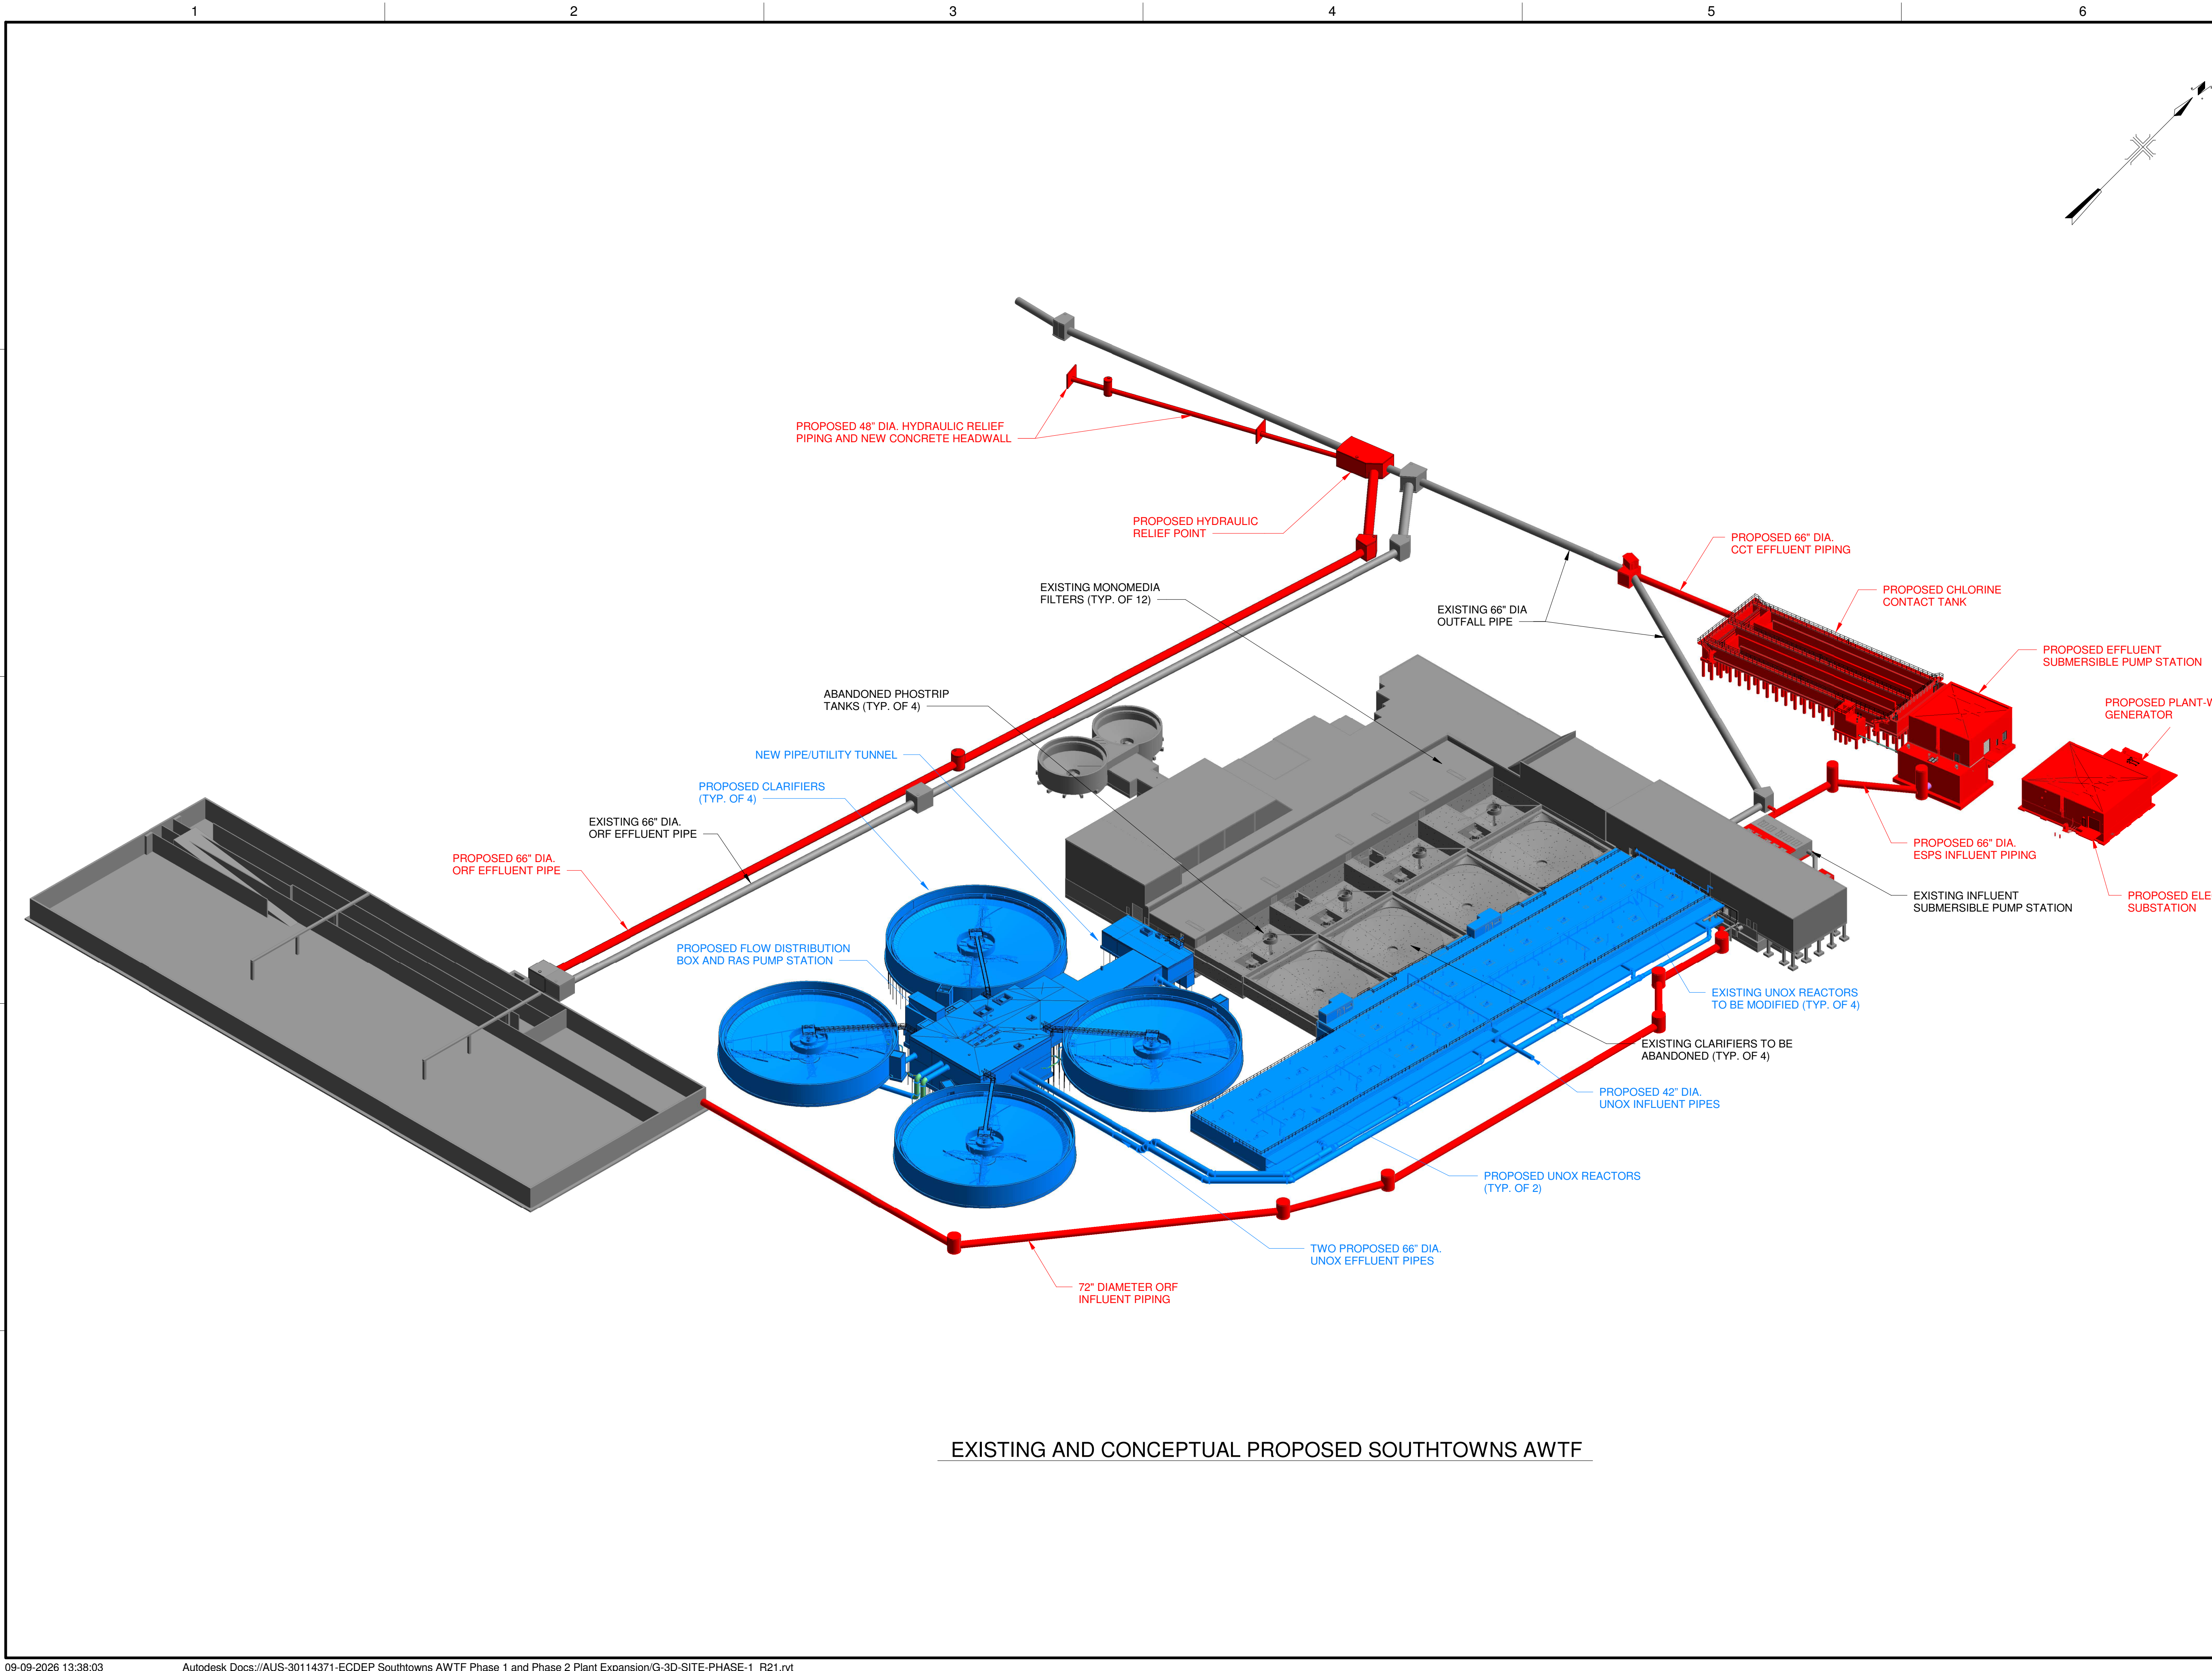

EXISTING AND CONCEPTUAL PROPOSED SOUTHTOWNS AWTF



LEGAL ENTITY:
ARCADIS OF NEW YORK, INC.


CONSULTANTS

SEALS

90% SUBMITTAL
DO NOT USE FOR
CONSTRUCTION

STAMPED AND SEALED FOR REGULATORY REVIEW
ONLY AND NOT FOR CONSTRUCTION
WARNING - IT IS A VIOLATION OF THE NEW YORK STATE EDUCATION LAW, ARTICLE
14B, SECTION 7209 FOR ANY PERSON, UNLESS ACTING UNDER THE DIRECTION OF A
LICENSED PROFESSIONAL ENGINEER OR LAND SURVEYOR, TO ALTER AN ITEM ON
THIS DRAWING IN ANY WAY IF ALTERED, THE ALTERING PERSON SHALL COMPLY
WITH THE REQUIREMENTS OF NEW YORK LAW, SECTION 7209.

BUFFALO, NEW YORK
ERIE COUNTY DEPARTMENT OF
ENVIRONMENT AND PLANNING
DIVISION OF SEWERAGE
MANAGEMENT

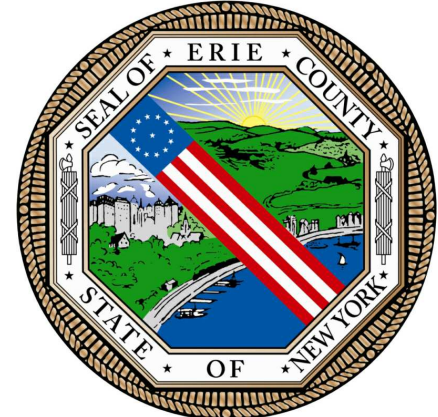

SOUTHTOWNS AWTF
PHASE 1 EXPANSION
CONTRACT NO. 74C

REVISIONS

NO.	DATE	ISSUED FOR	BY

COPYRIGHT: ARCADIS OF NEW YORK, INC.
2022

PROJECT STATUS: 90% SUBMITTAL

PROJECT NO.: 300114371
DATE: MAR. 2023
DESIGNED BY: -
DRAWN BY: R. ANBAZHAGAN
CHECKED BY: -

SHEET TITLE

SITE

EXISTING AND
CONCEPTUAL
PROPOSED
SOUTHTOWNS AWTF

SCALE: 1" = 100'
BAR IS ONE INCH ON
UNREDUCED DRAWING

DRAWING NO.: 01
SHEET NO.: 01 OF 01